


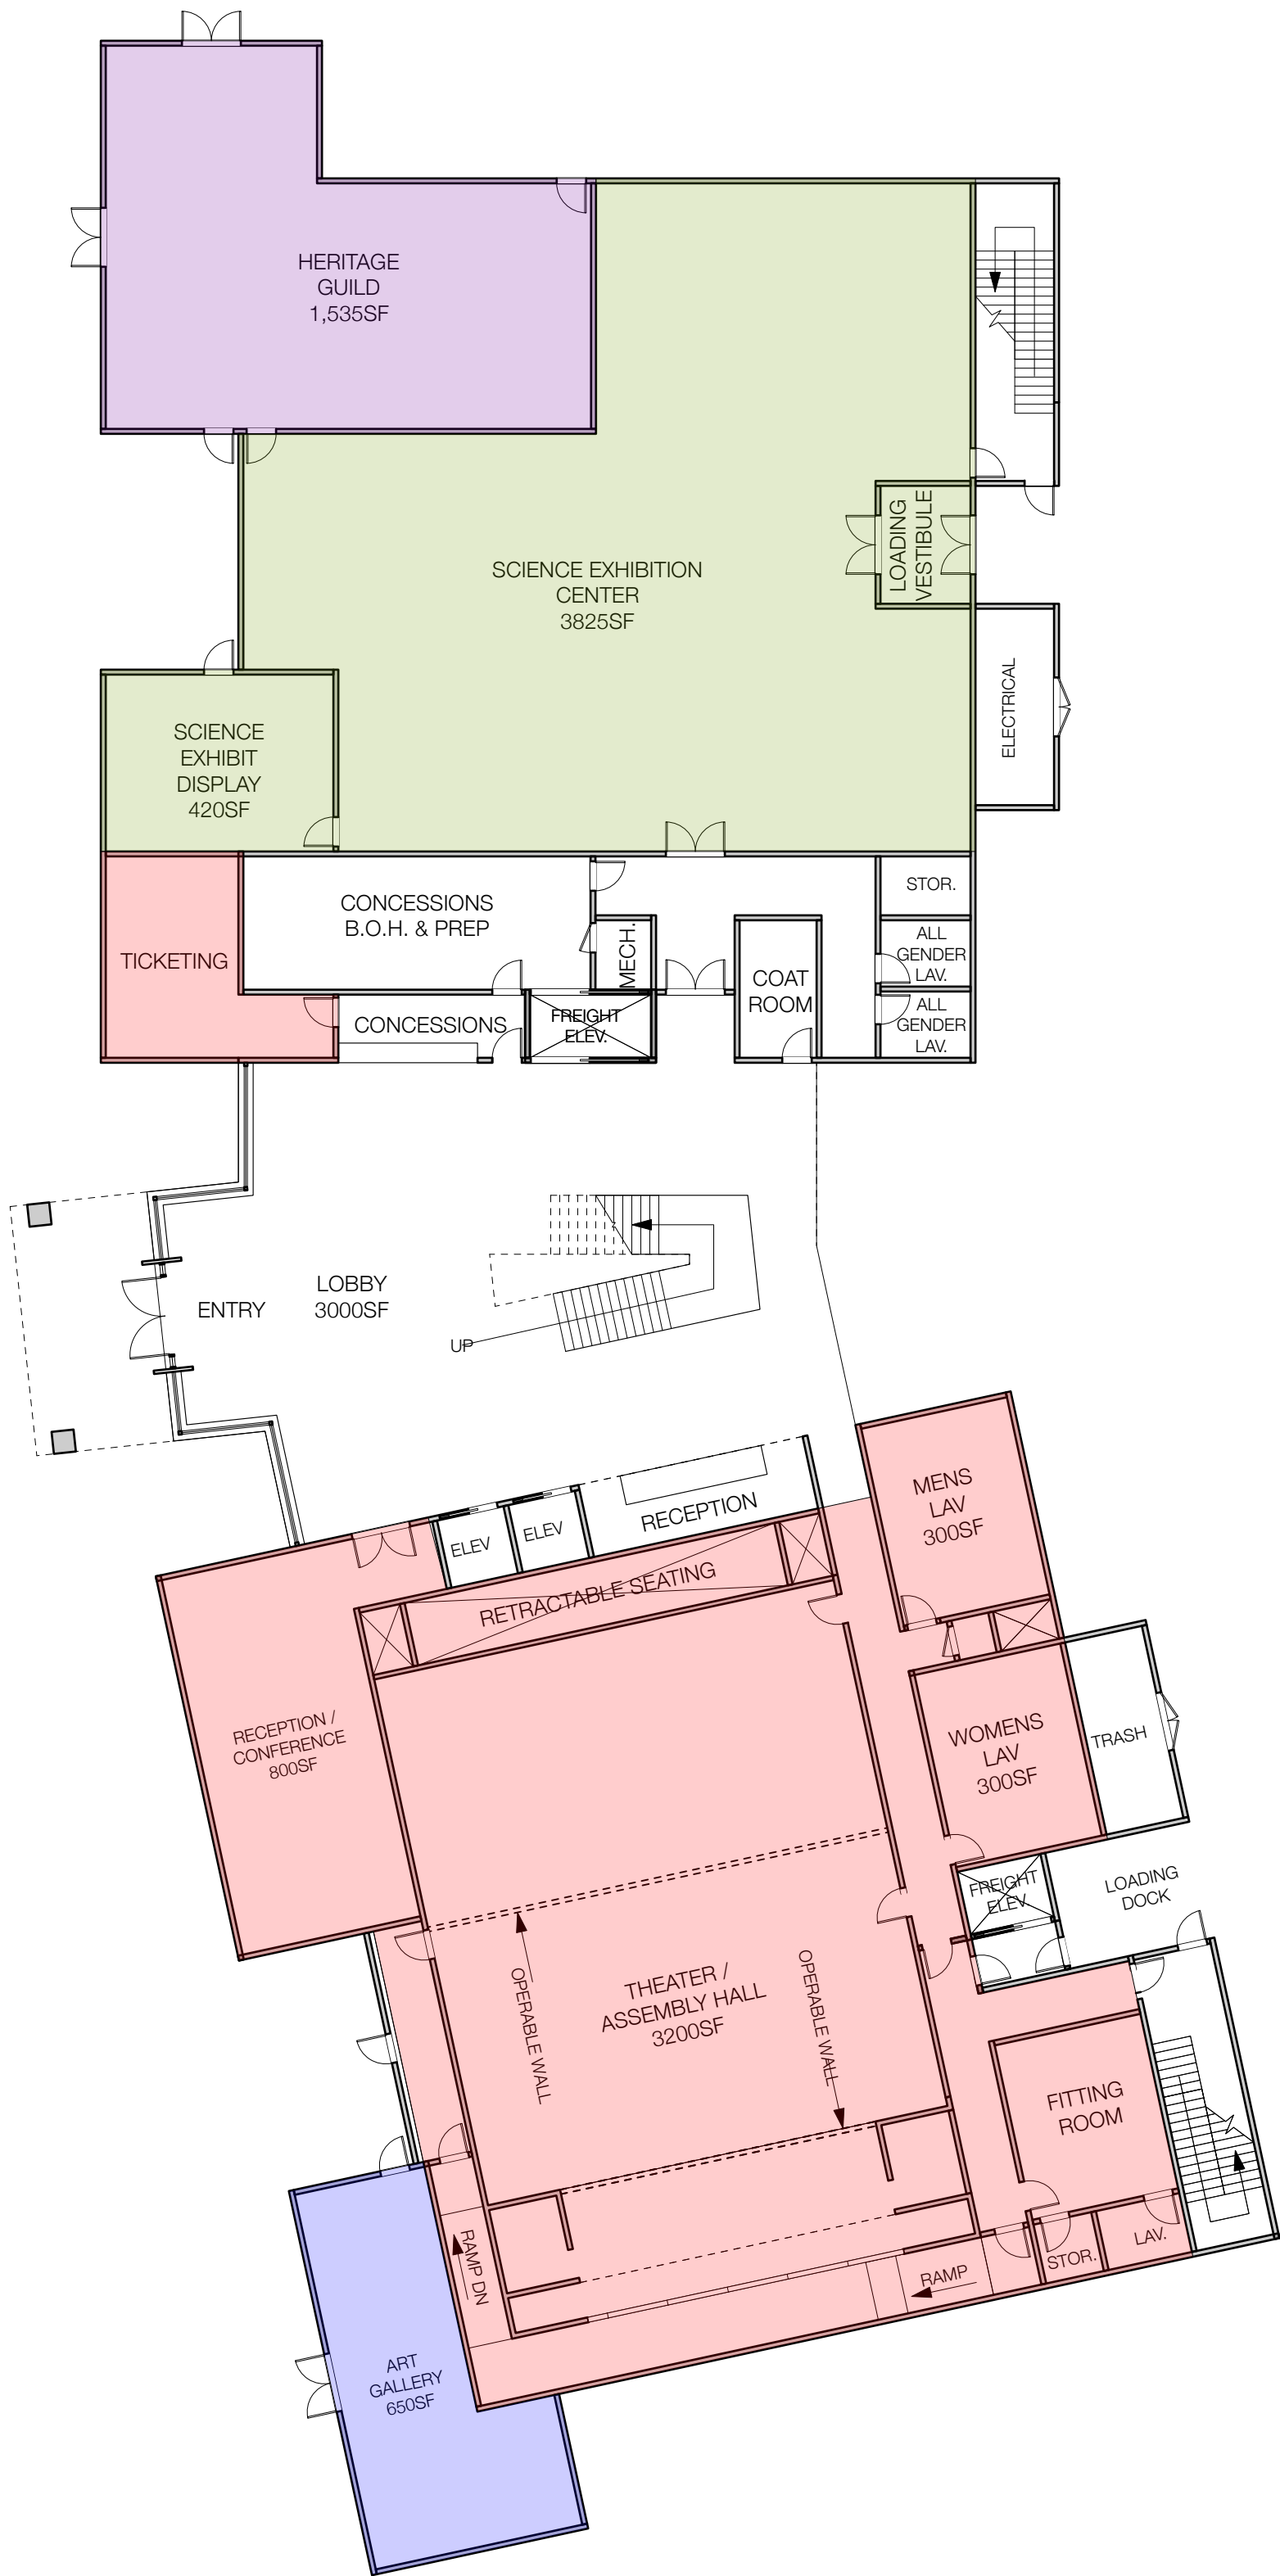


DISCLAIMER:
These floor plans are diagrammatic only. Every effort has been made to integrate common code compliance requirements, however further development is required to determine occupancy requirement/restrictions, occupancy separations, common path of travel and maximum exiting distances, building construction type, and other code concerns. These diagrams are not to be used as a basis for construction.






DISCLAIMER:
These floor plans are diagrammatic only. Every effort has been made to integrate common code compliance requirements, however further development is required to determine occupancy requirement/restrictions, occupancy separations, common path of travel and maximum exiting distances, building construction type, and other code concerns. These diagrams are not to be used as a basis for construction.



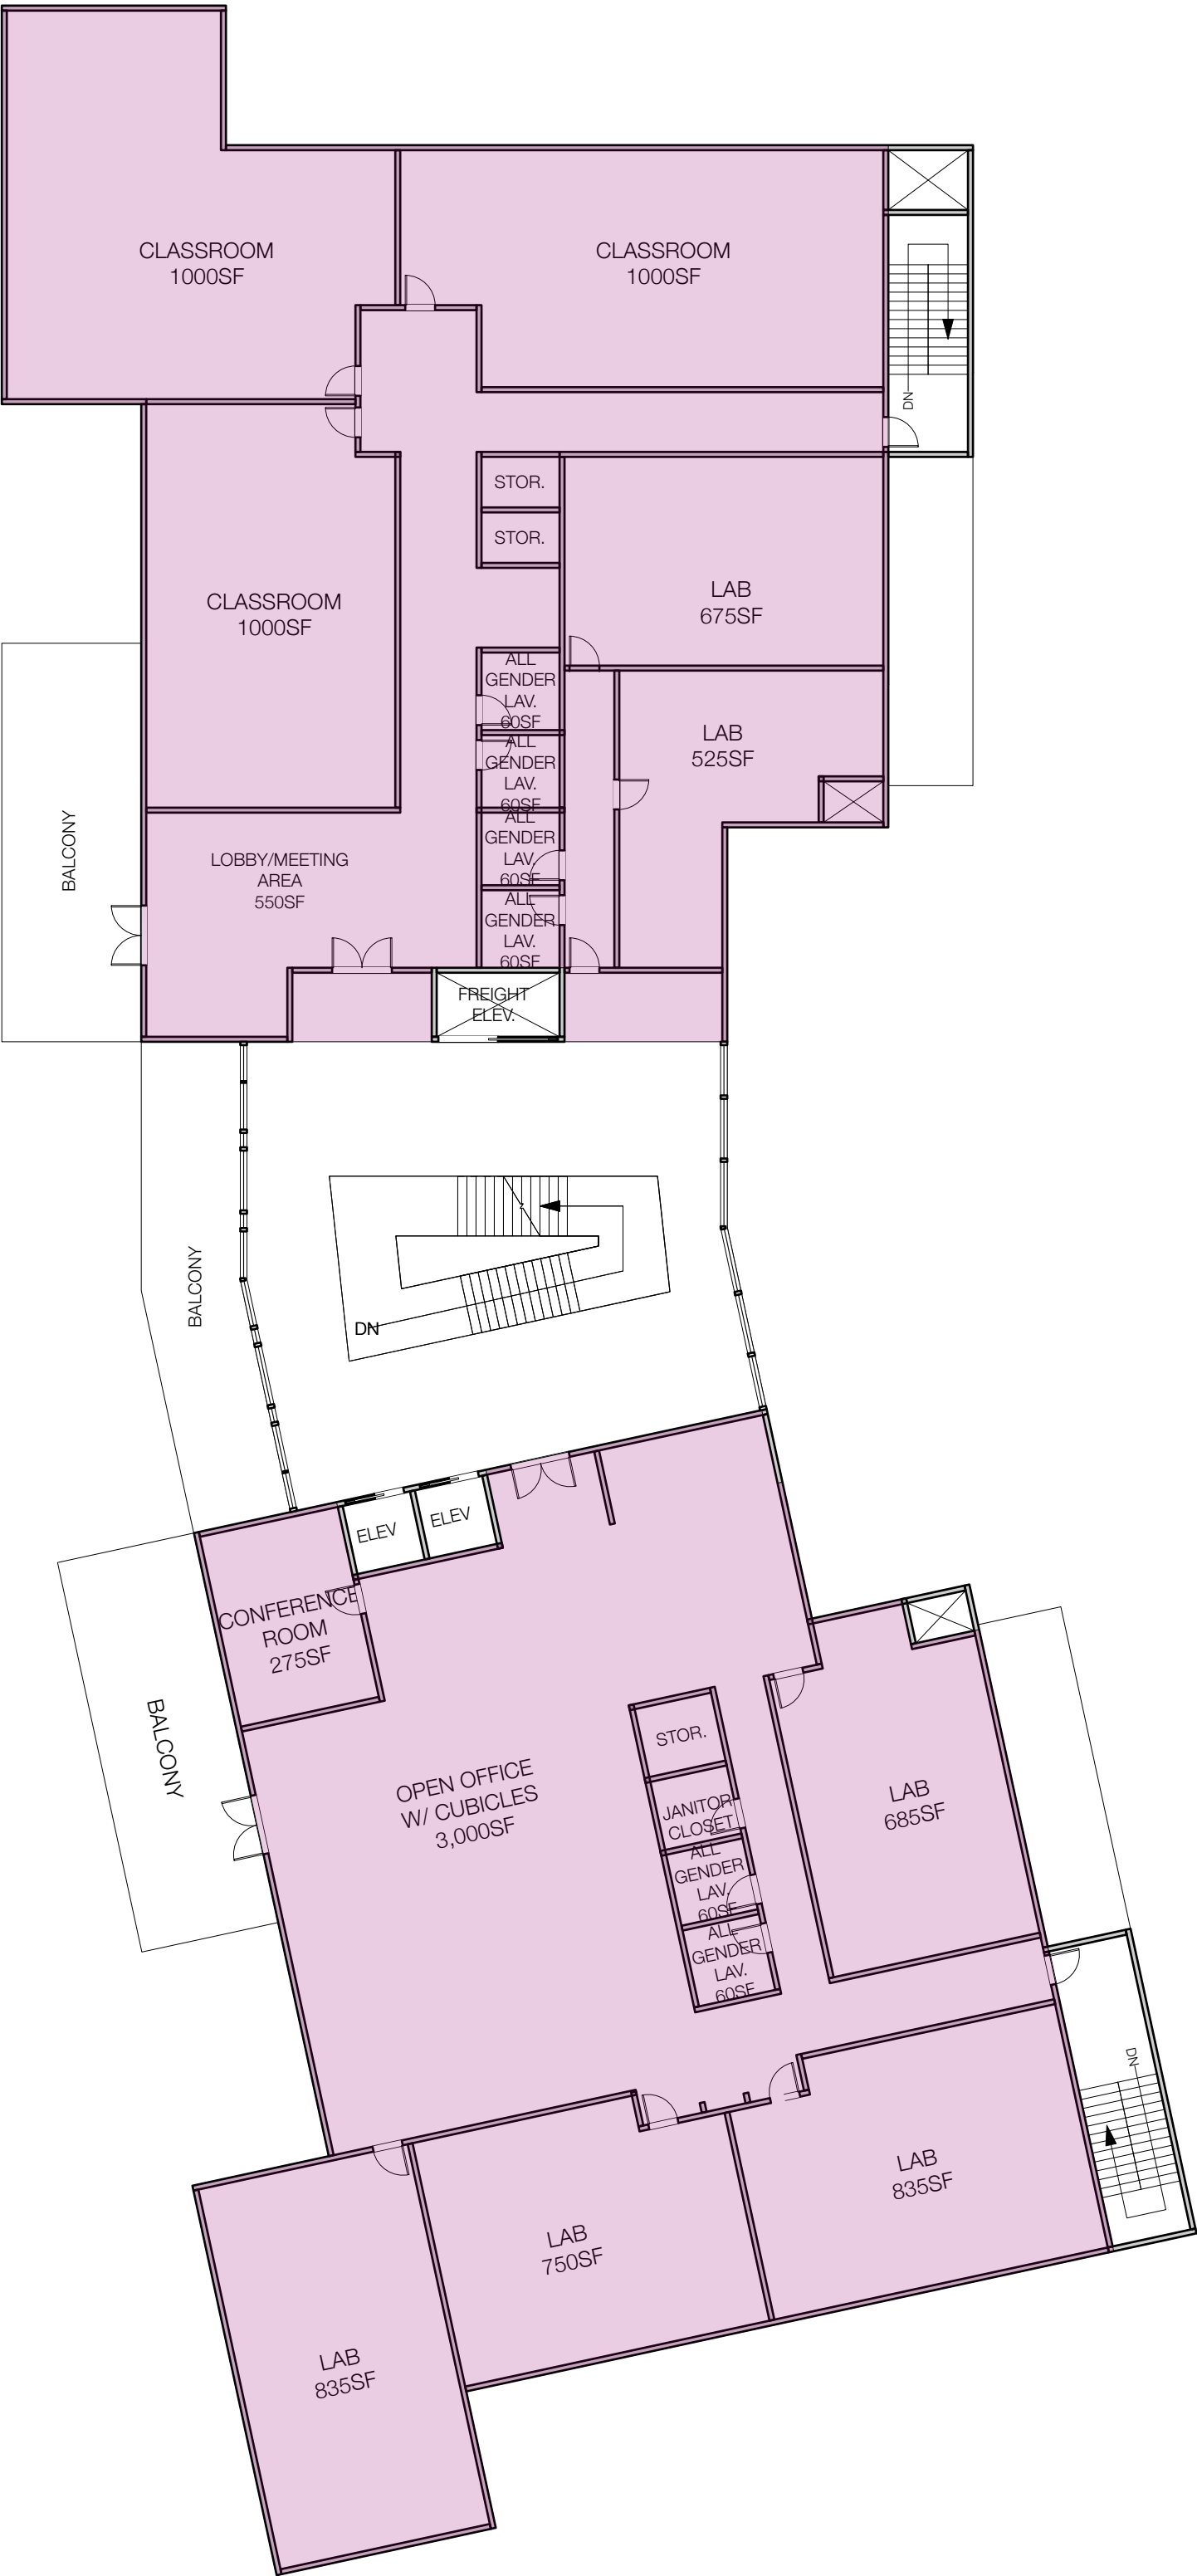


DISCLAIMER:
These floor plans are diagrammatic only. Every effort has been made to integrate common code compliance requirements, however further development is required to determine occupancy requirement/restrictions, occupancy separations, common path of travel and maximum exiting distances, building construction type, and other code concerns. These diagrams are not to be used as a basis for construction.



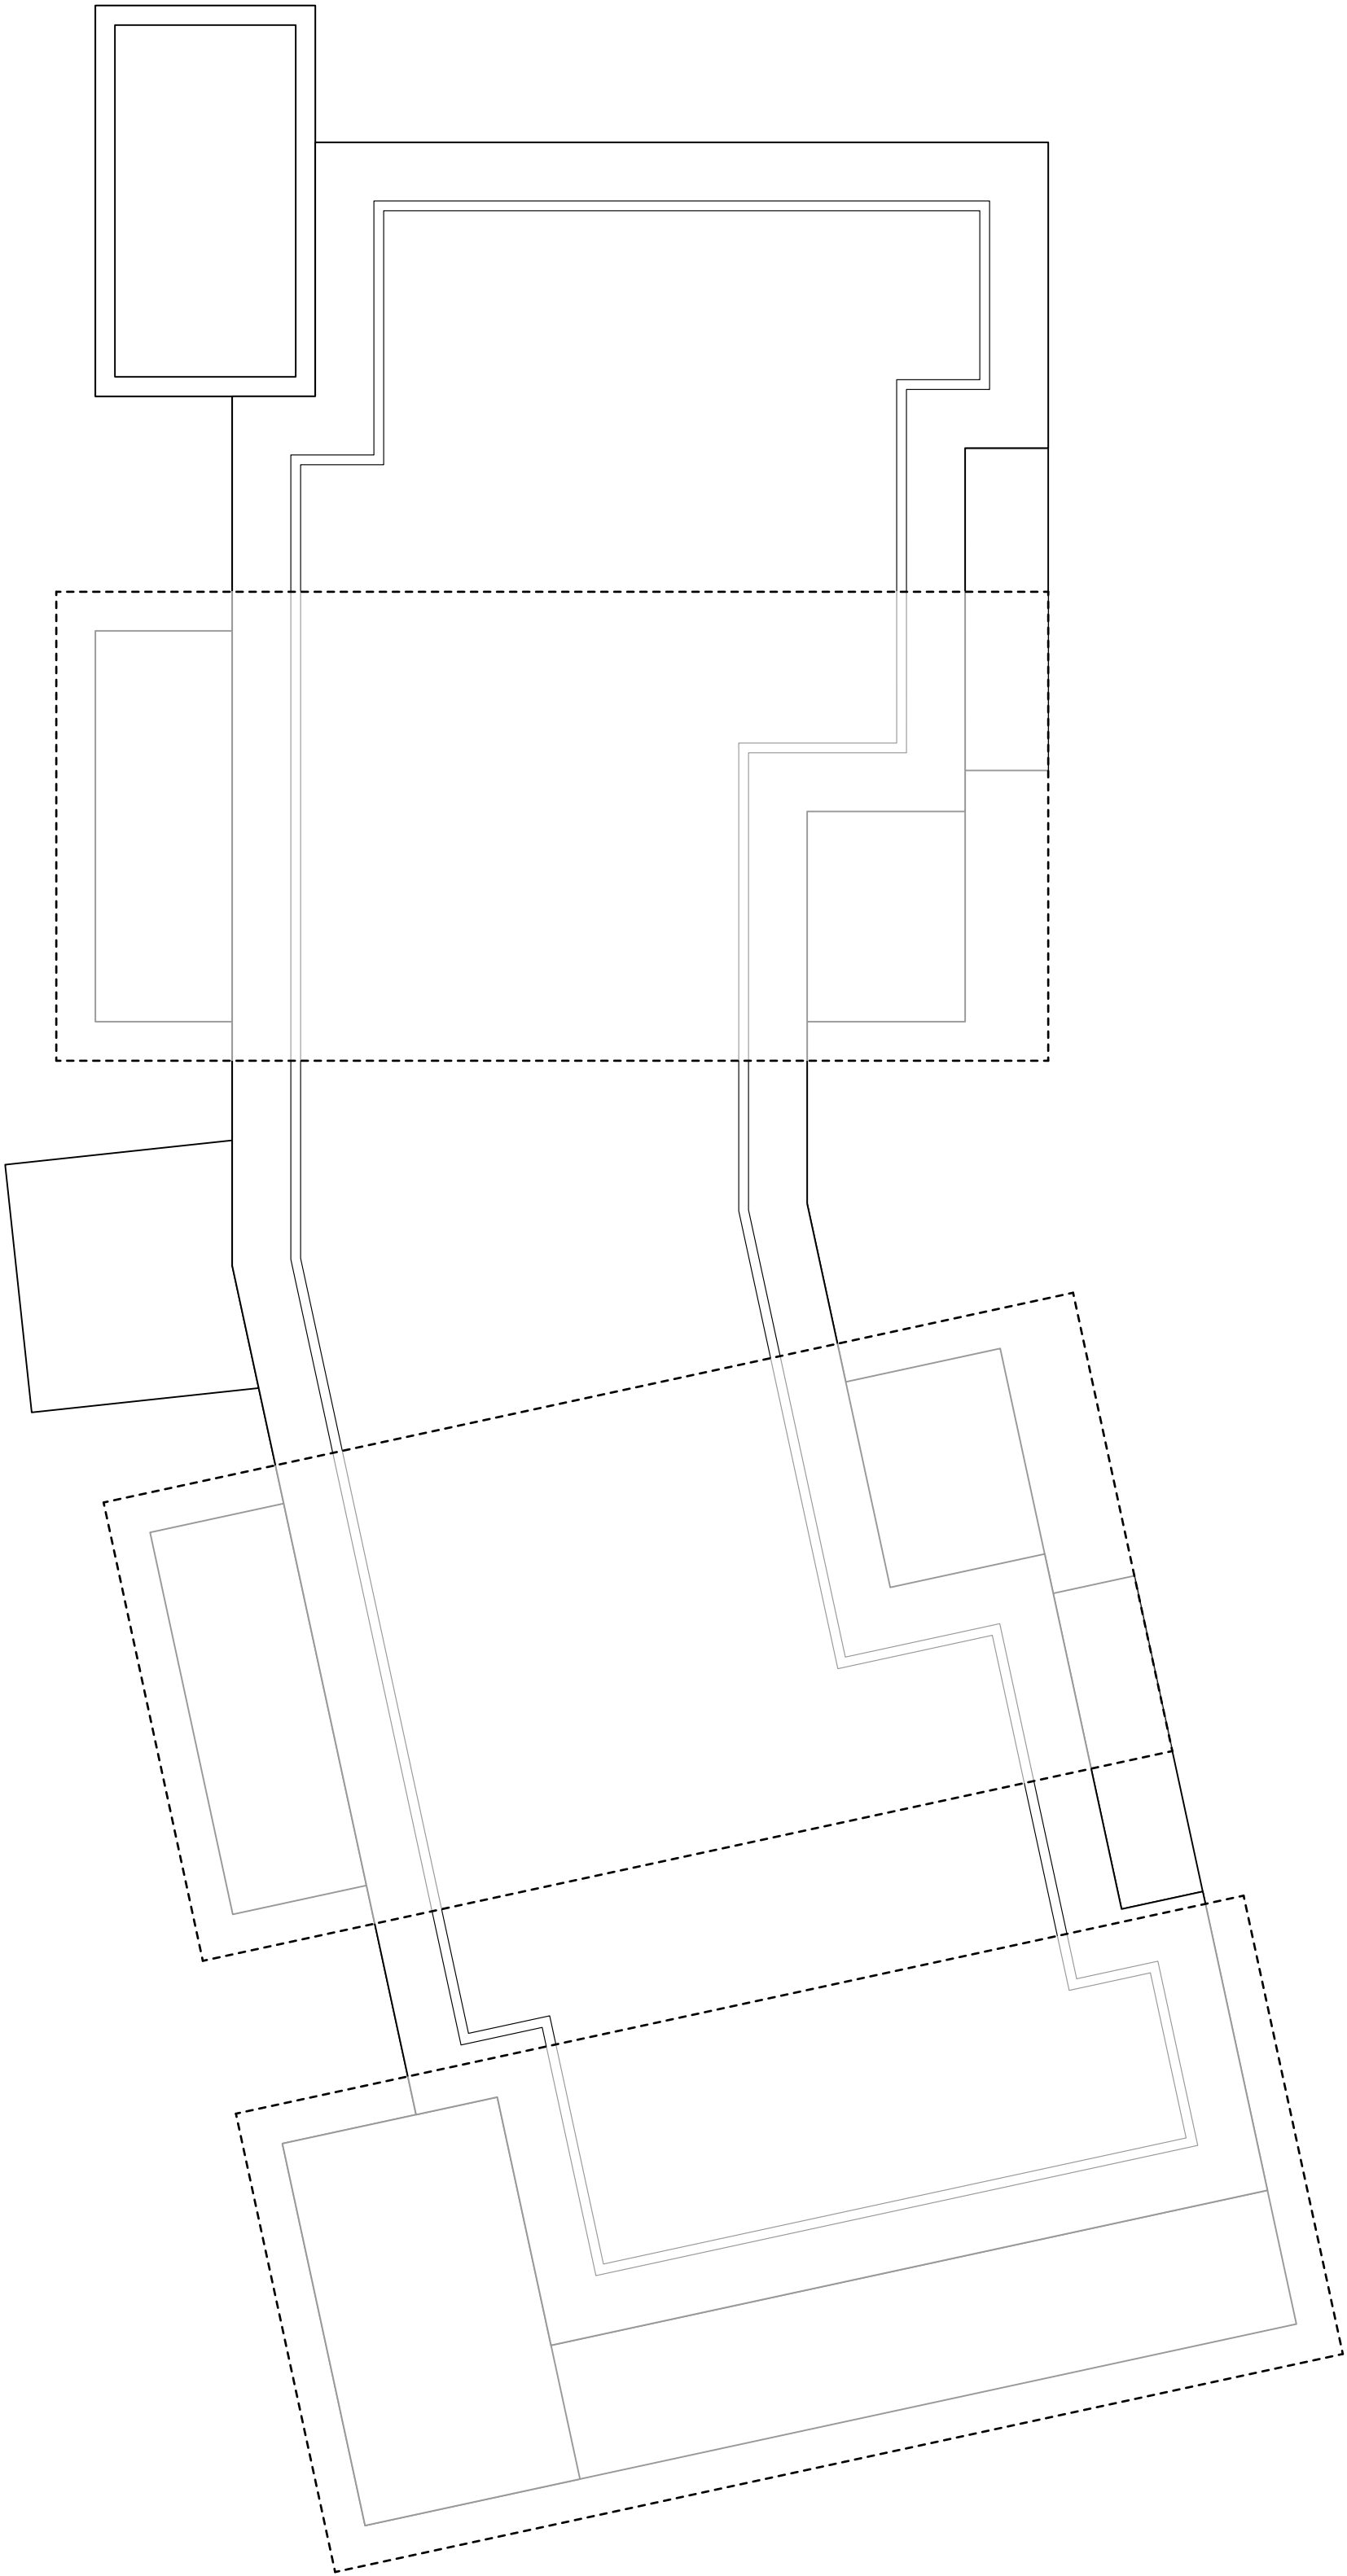

DISCLAIMER:
These floor plans are diagrammatic only. Every effort has been made to integrate common code compliance requirements, however further development is required to determine occupancy requirement/restrictions, occupancy separations, common path of travel and maximum exiting distances, building construction type, and other code concerns. These diagrams are not to be used as a basis for construction.



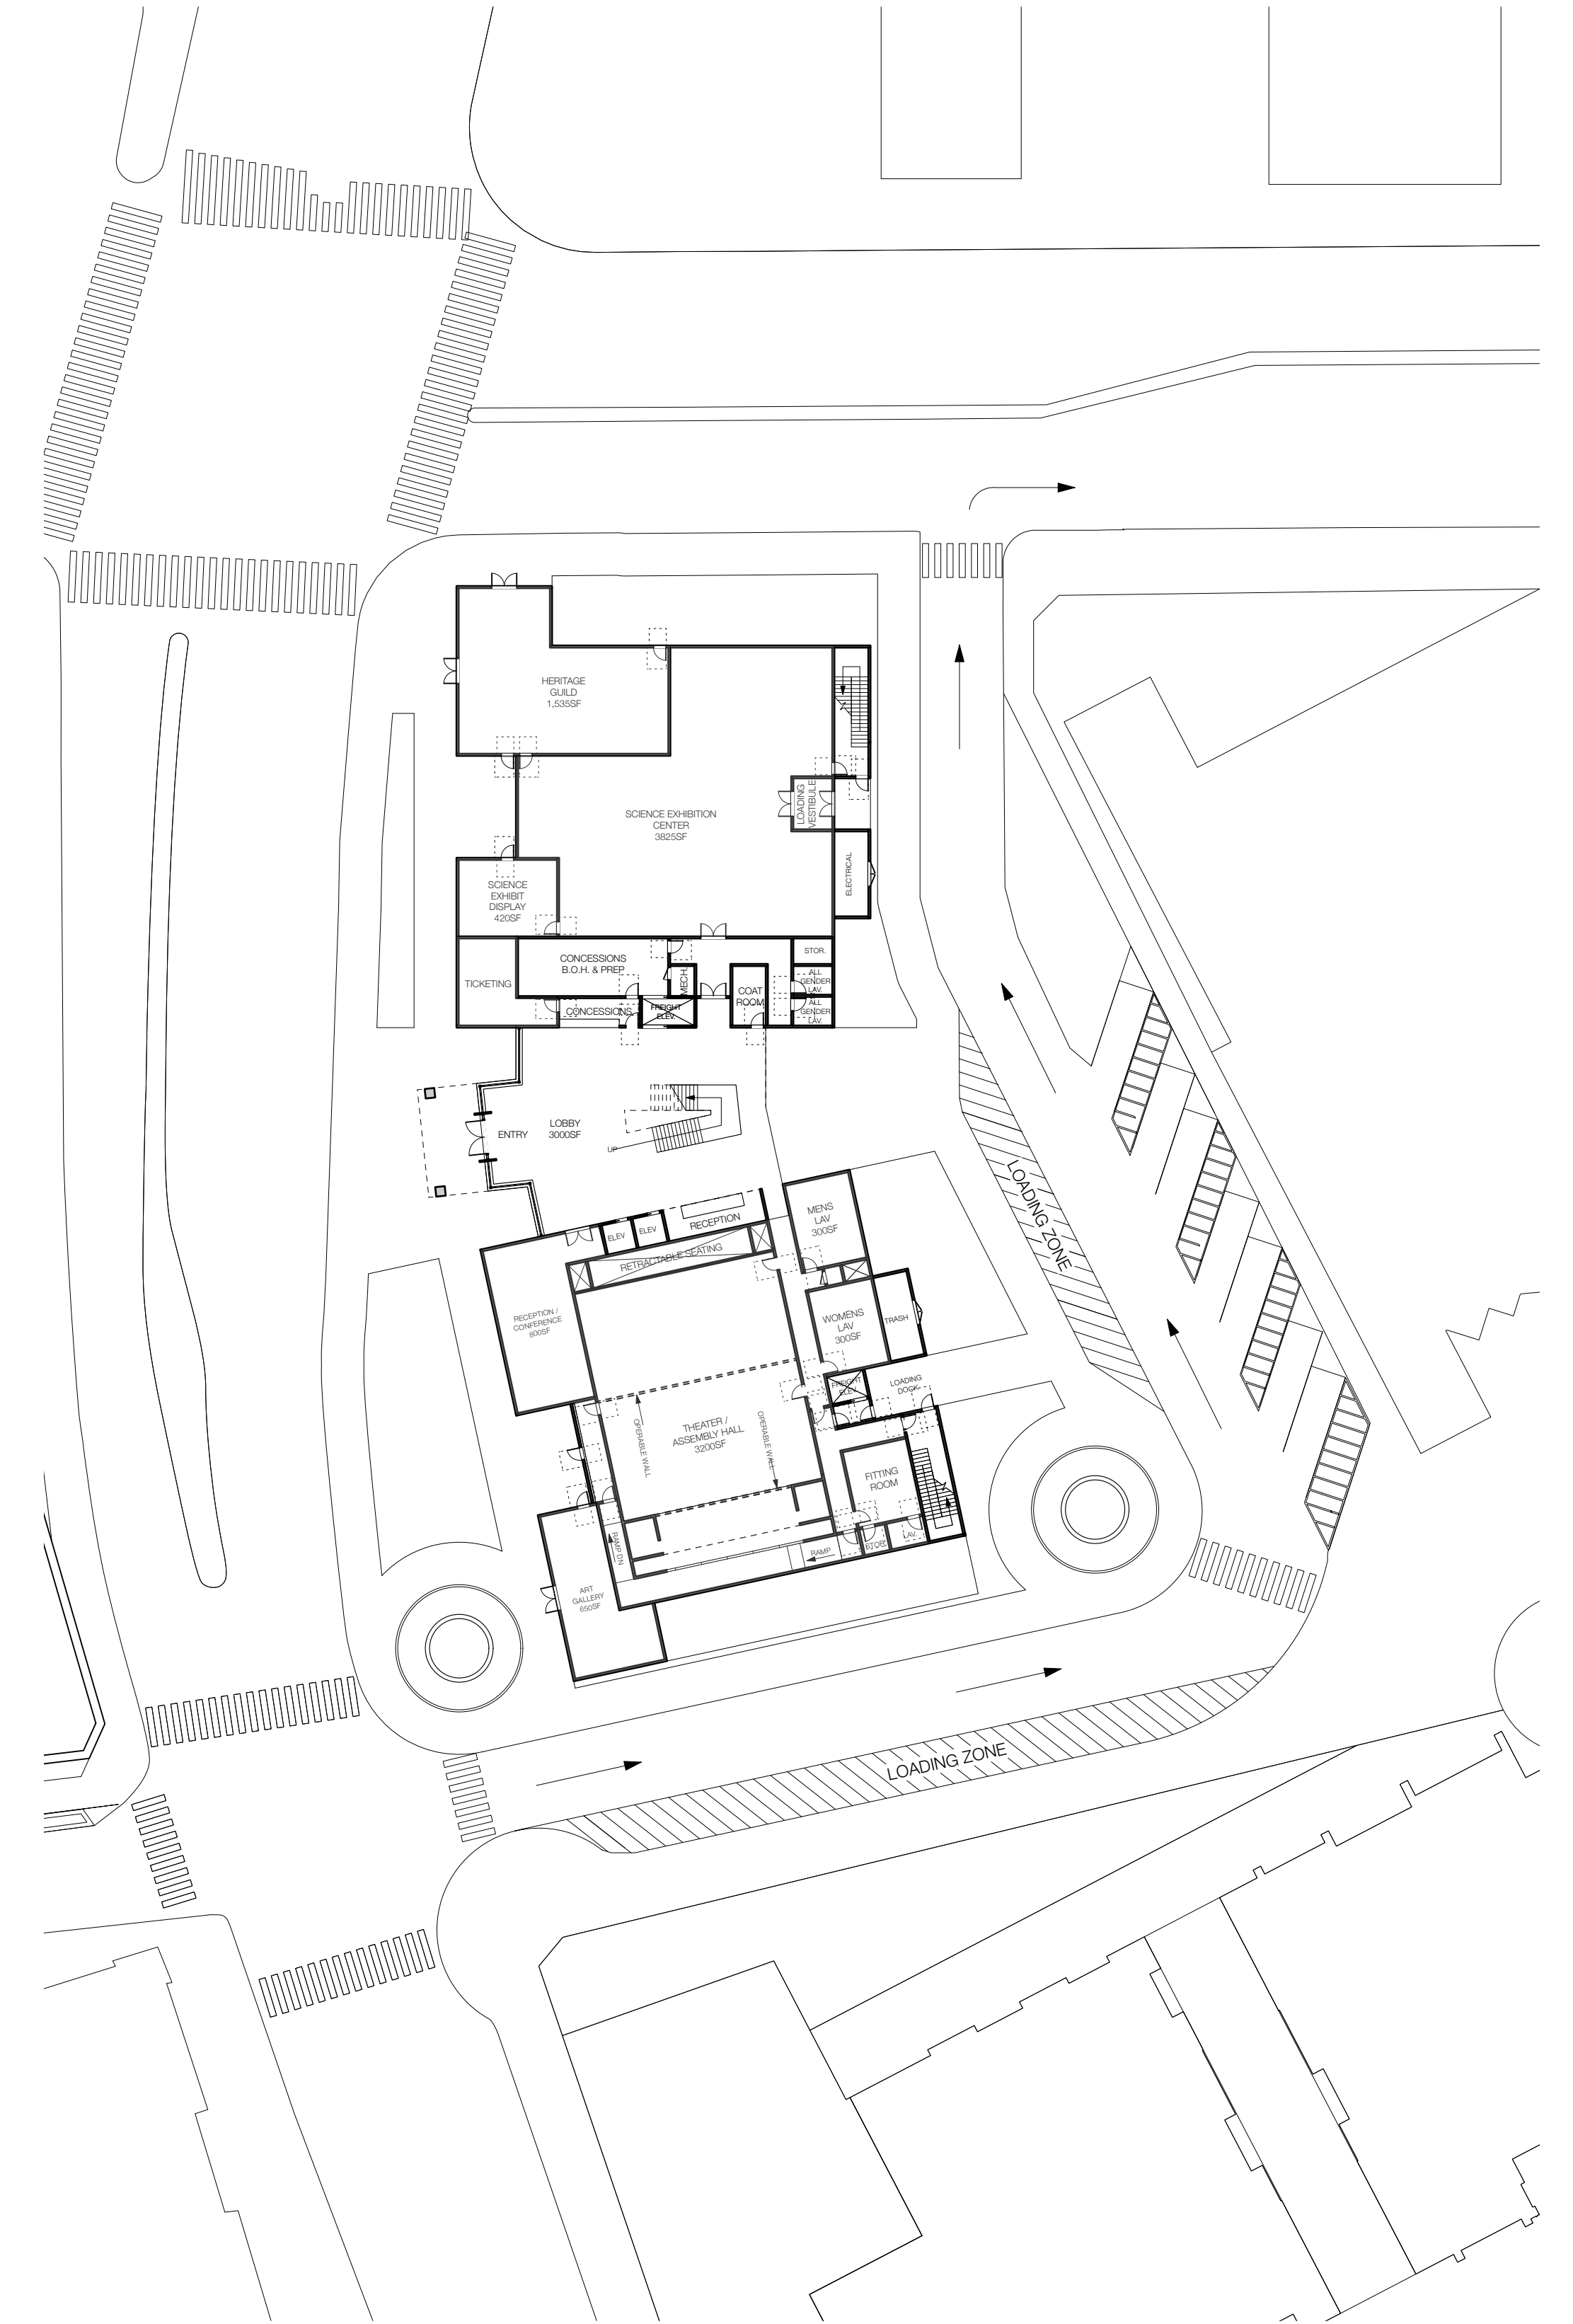

DISCLAIMER:
These floor plans are diagrammatic only. Every effort has been made to integrate common code compliance requirements, however further development is required to determine occupancy requirement/restrictions, occupancy separations, common path of travel and maximum exiting distances, building construction type, and other code concerns. These diagrams are not to be used as a basis for construction.

